


Empire Apartments


This drawing is issued on condition that it is not copied either wholly or part without consent. Figured dimensions to take preference over those scaled. All dimensions to be checked on site before commencement of any work or shop drawings. This drawing is to be read in conjunction with the specification when existing.

This drawing has been provided as an indicative guide to the overall construction, visual aspects and is to be used mainly as a guideline, all structural specifications are to be confirmed by an appointed specialist. Electrical, Fire precautions and other British Standard regulations must adhere to the current requirements. Specifications as shown on this drawing are annotated as a guide only. This drawing remains the property of Citrus Creative Group, and should not be duplicated without consent.


REVISIONS			
Rev	By	Date	Comment

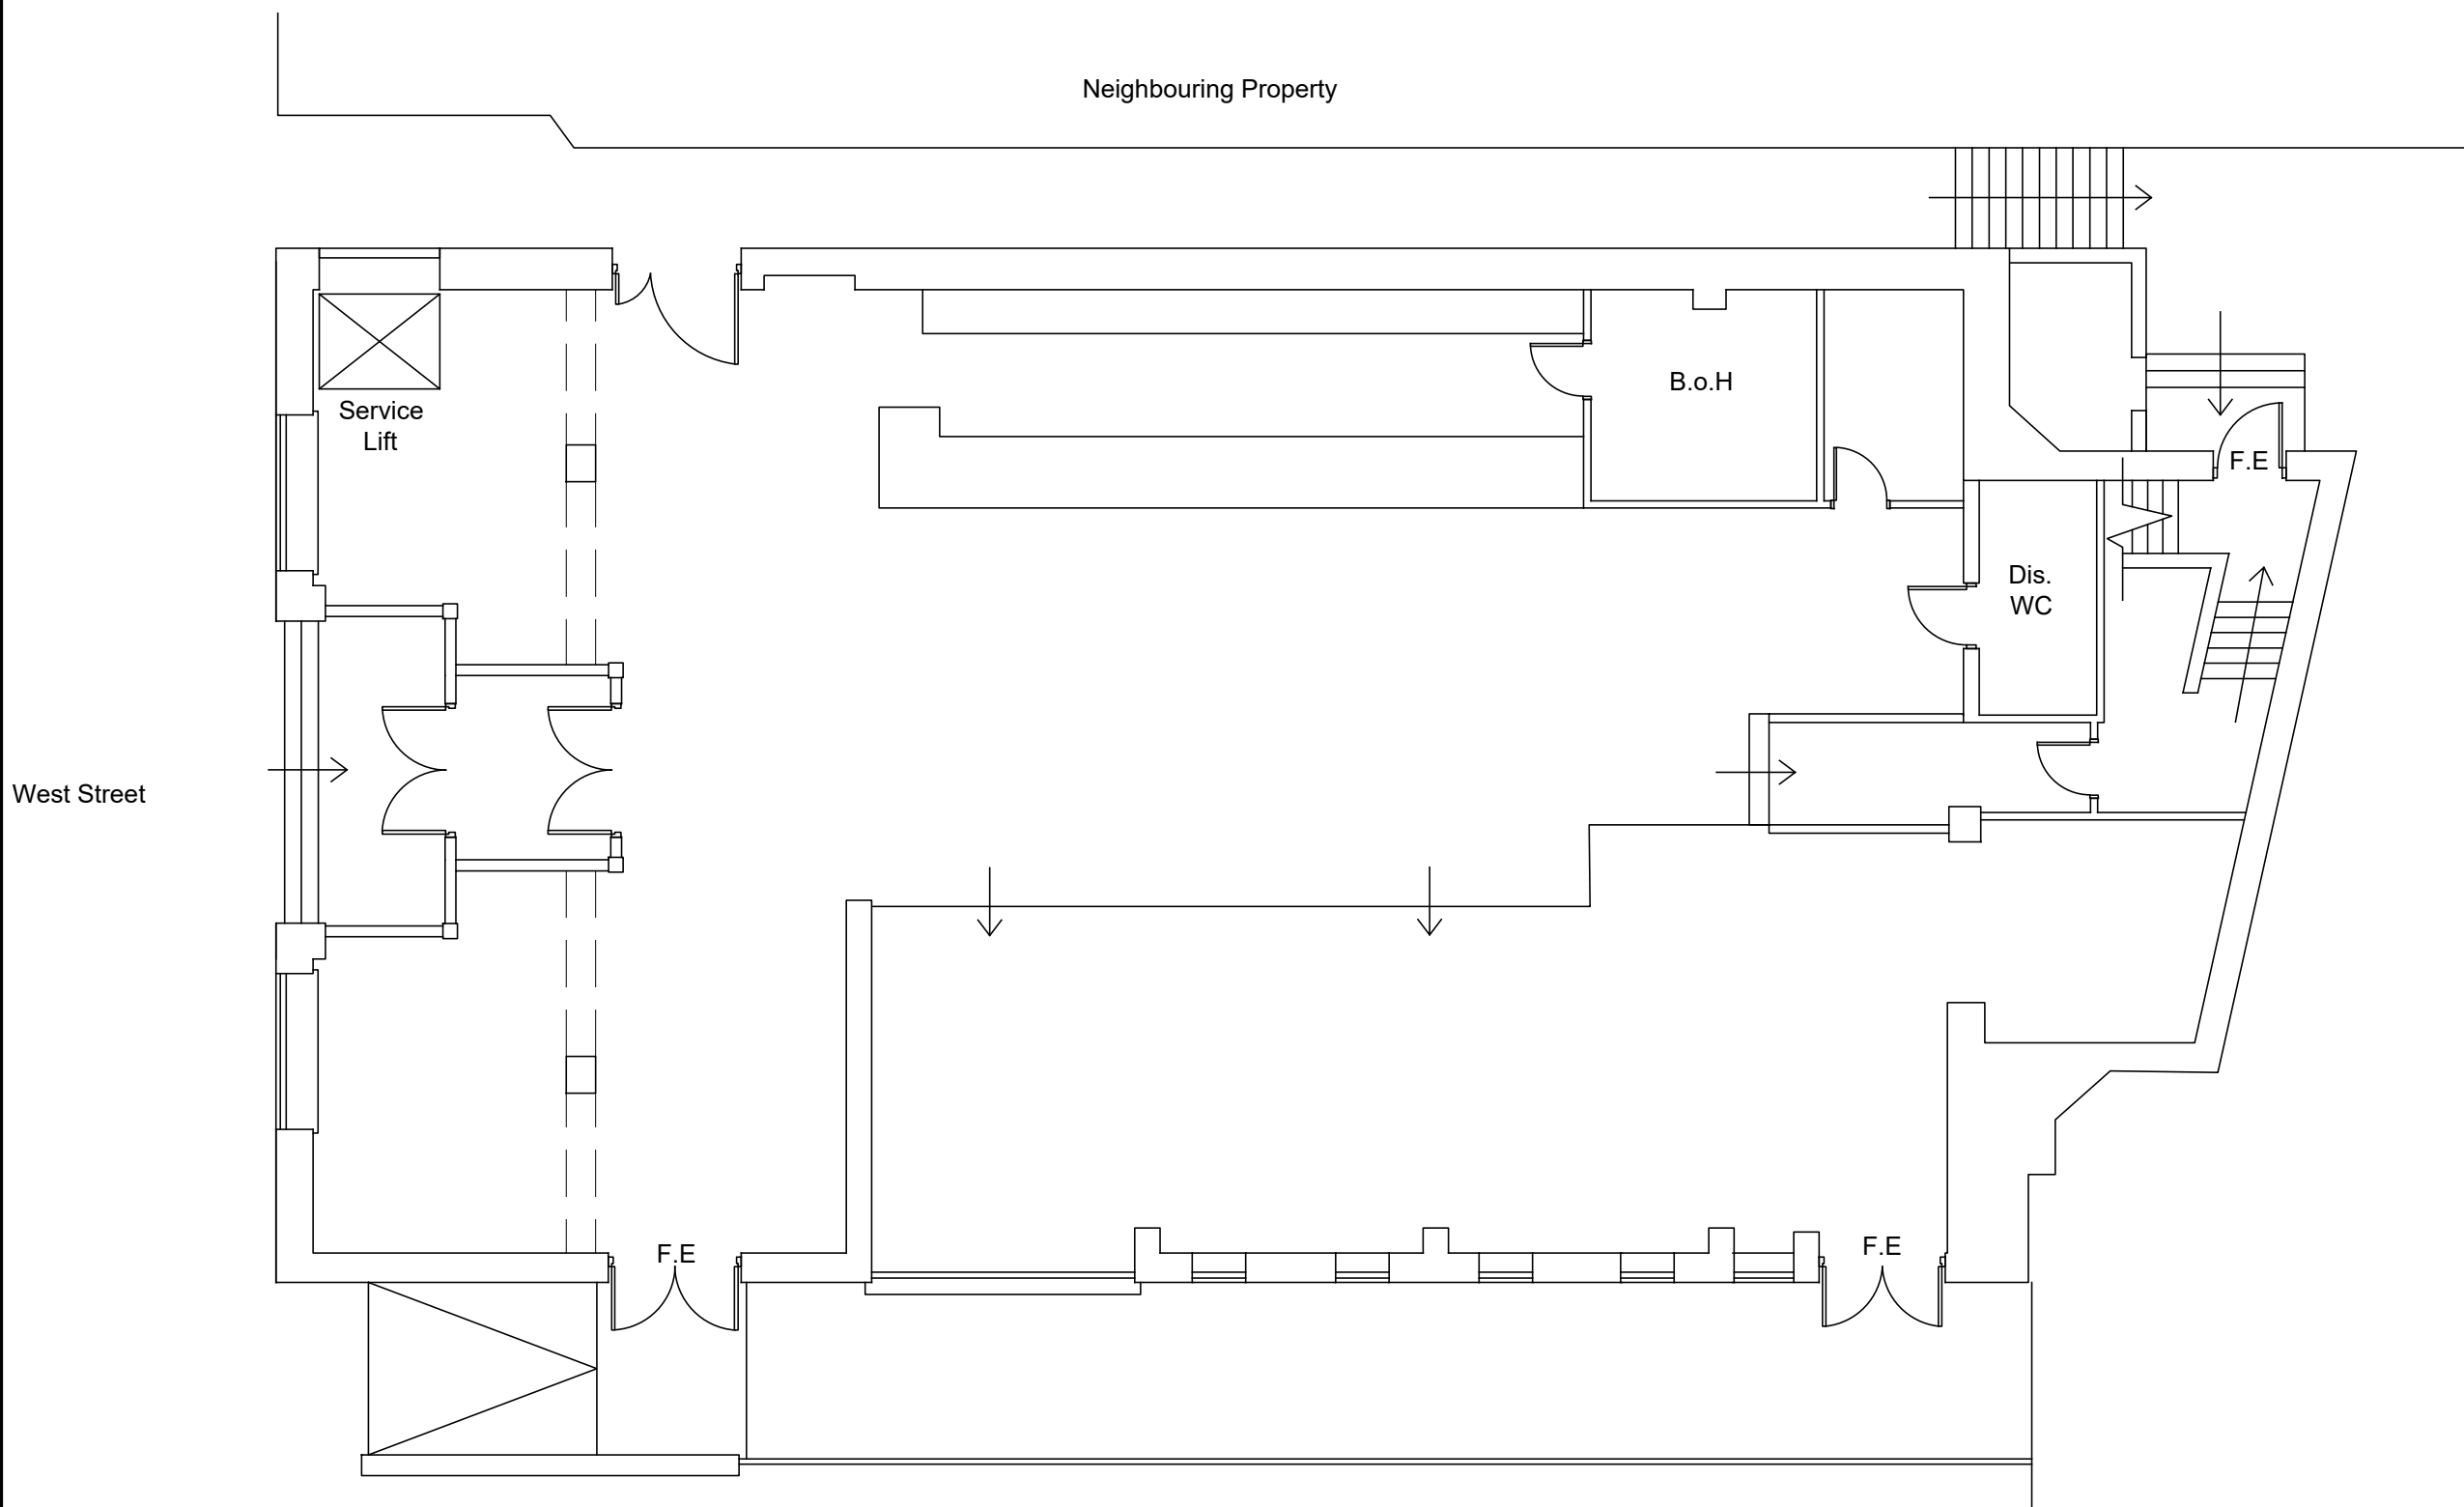


1 GROUND FLOOR PLAN
1:100 SCALE

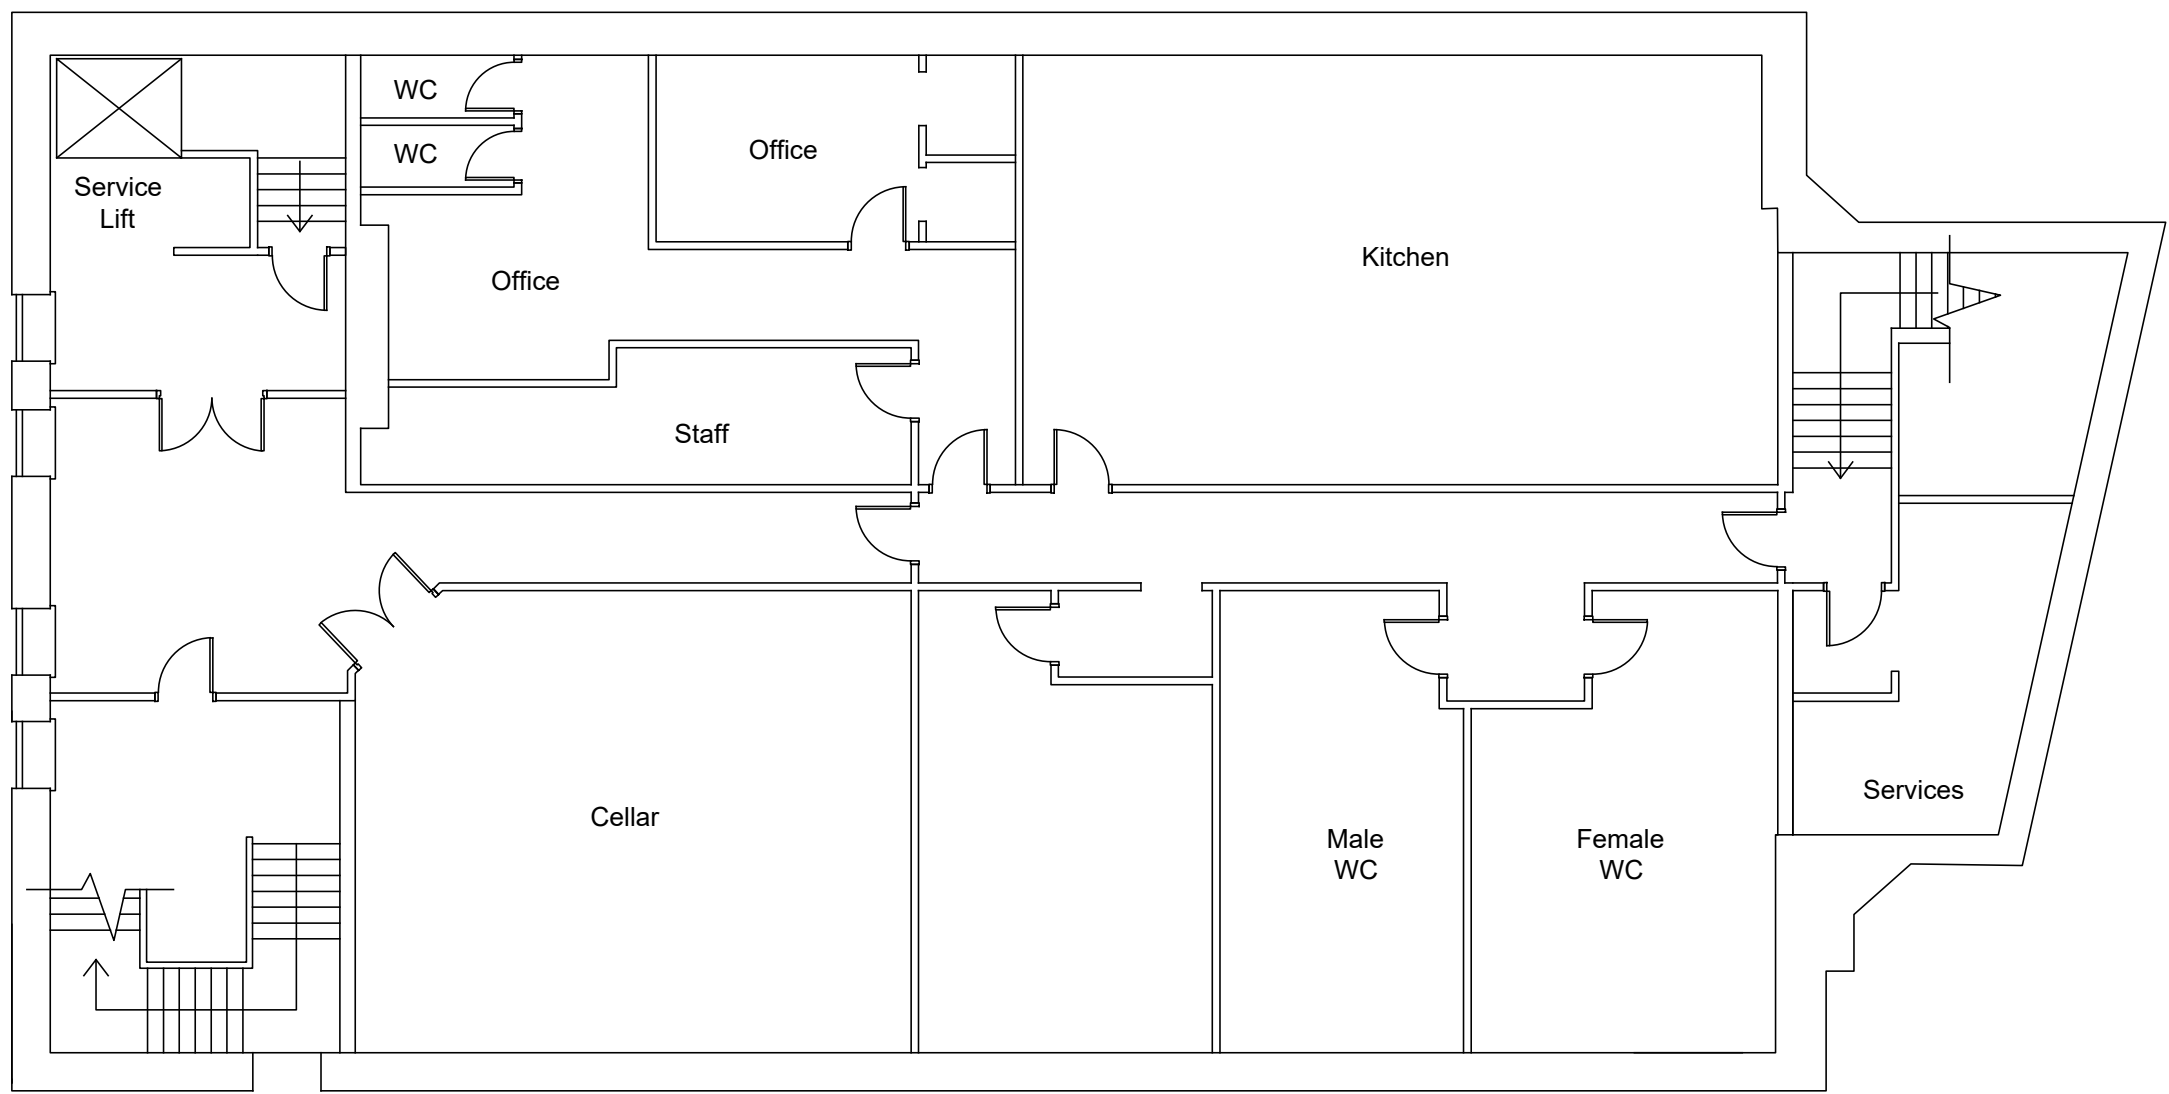

2 FIRST FLOOR PLAN
1:100 SCALE

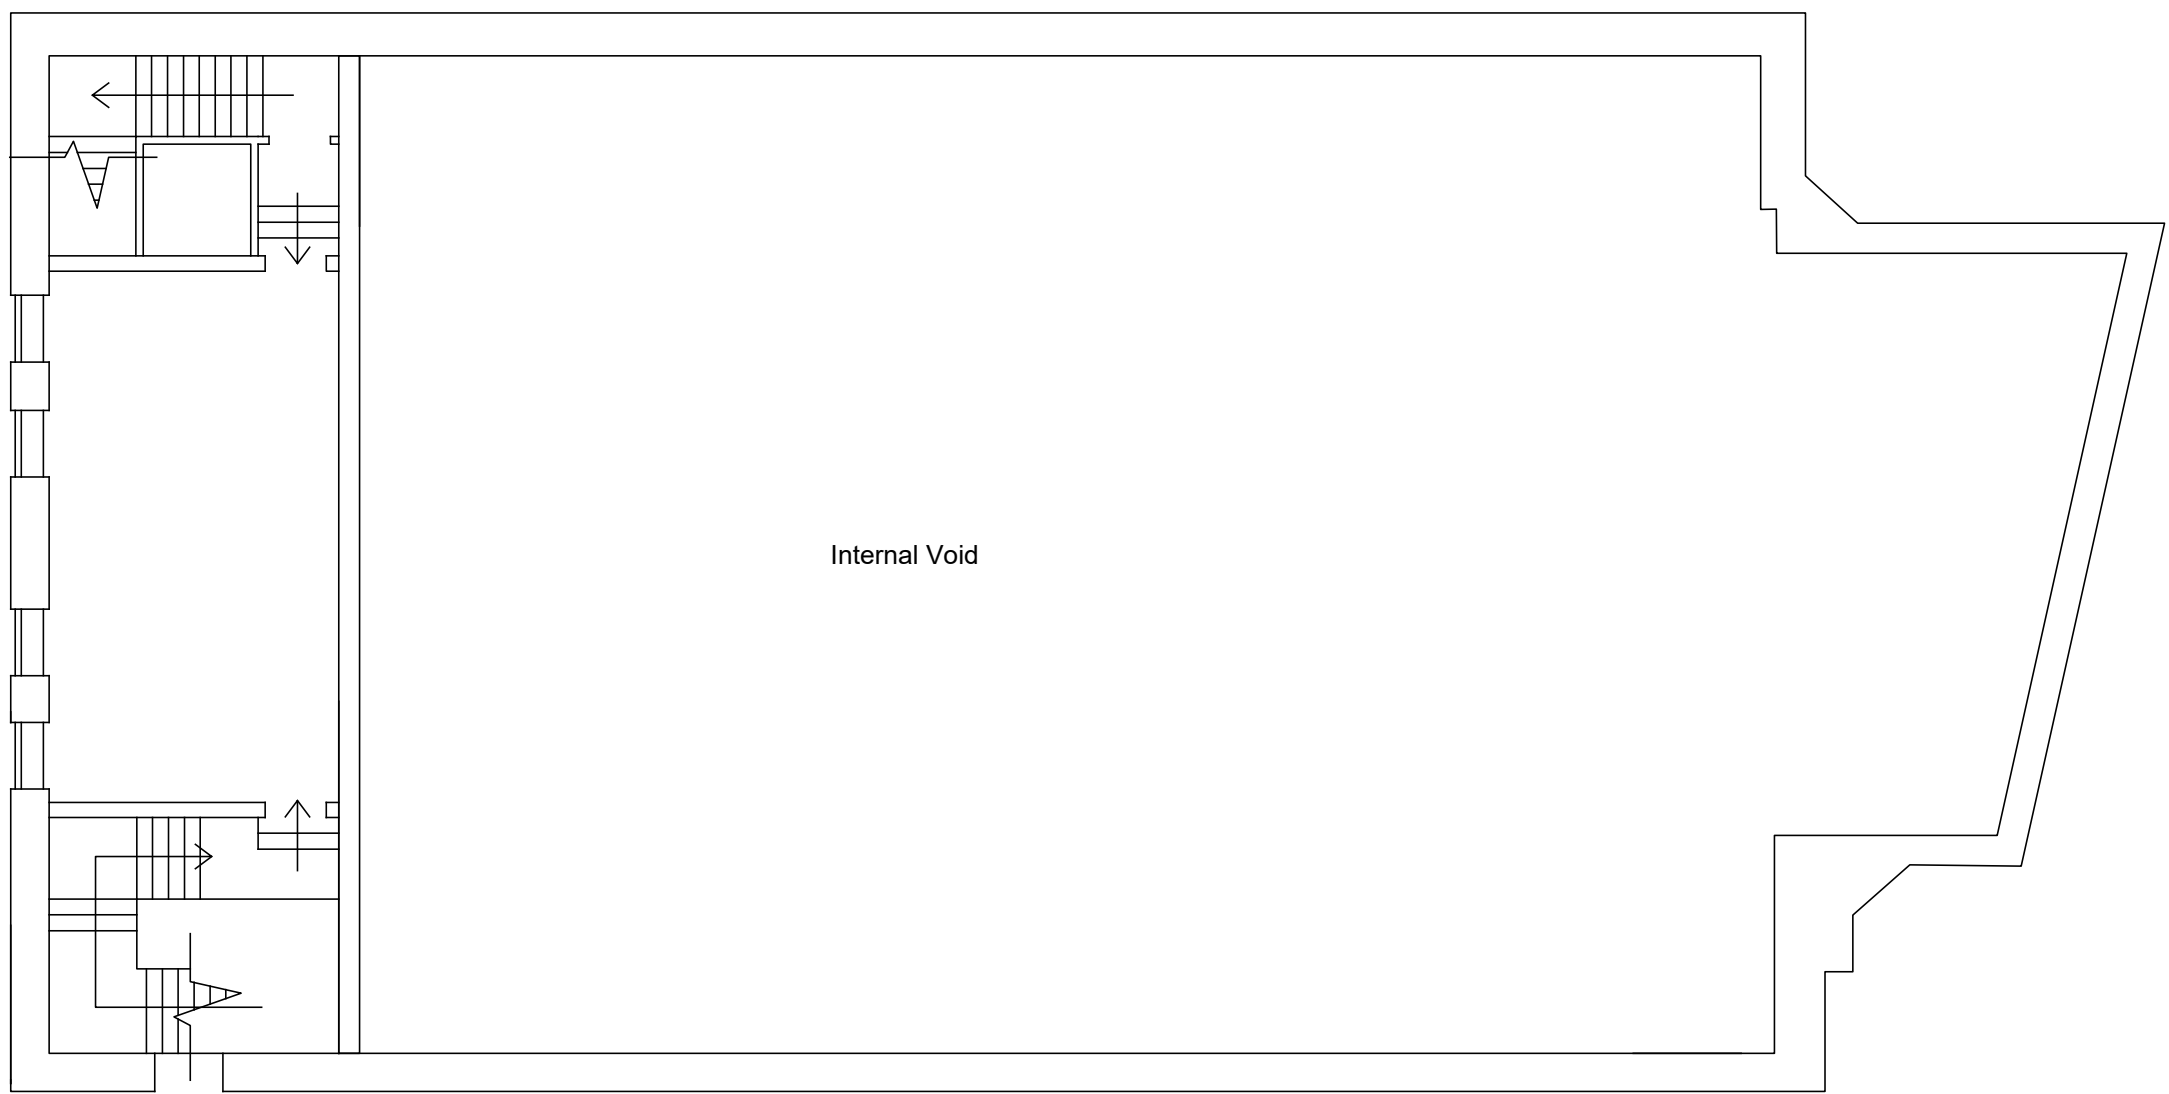


3 SECOND FLOOR PLAN
1:100 SCALE

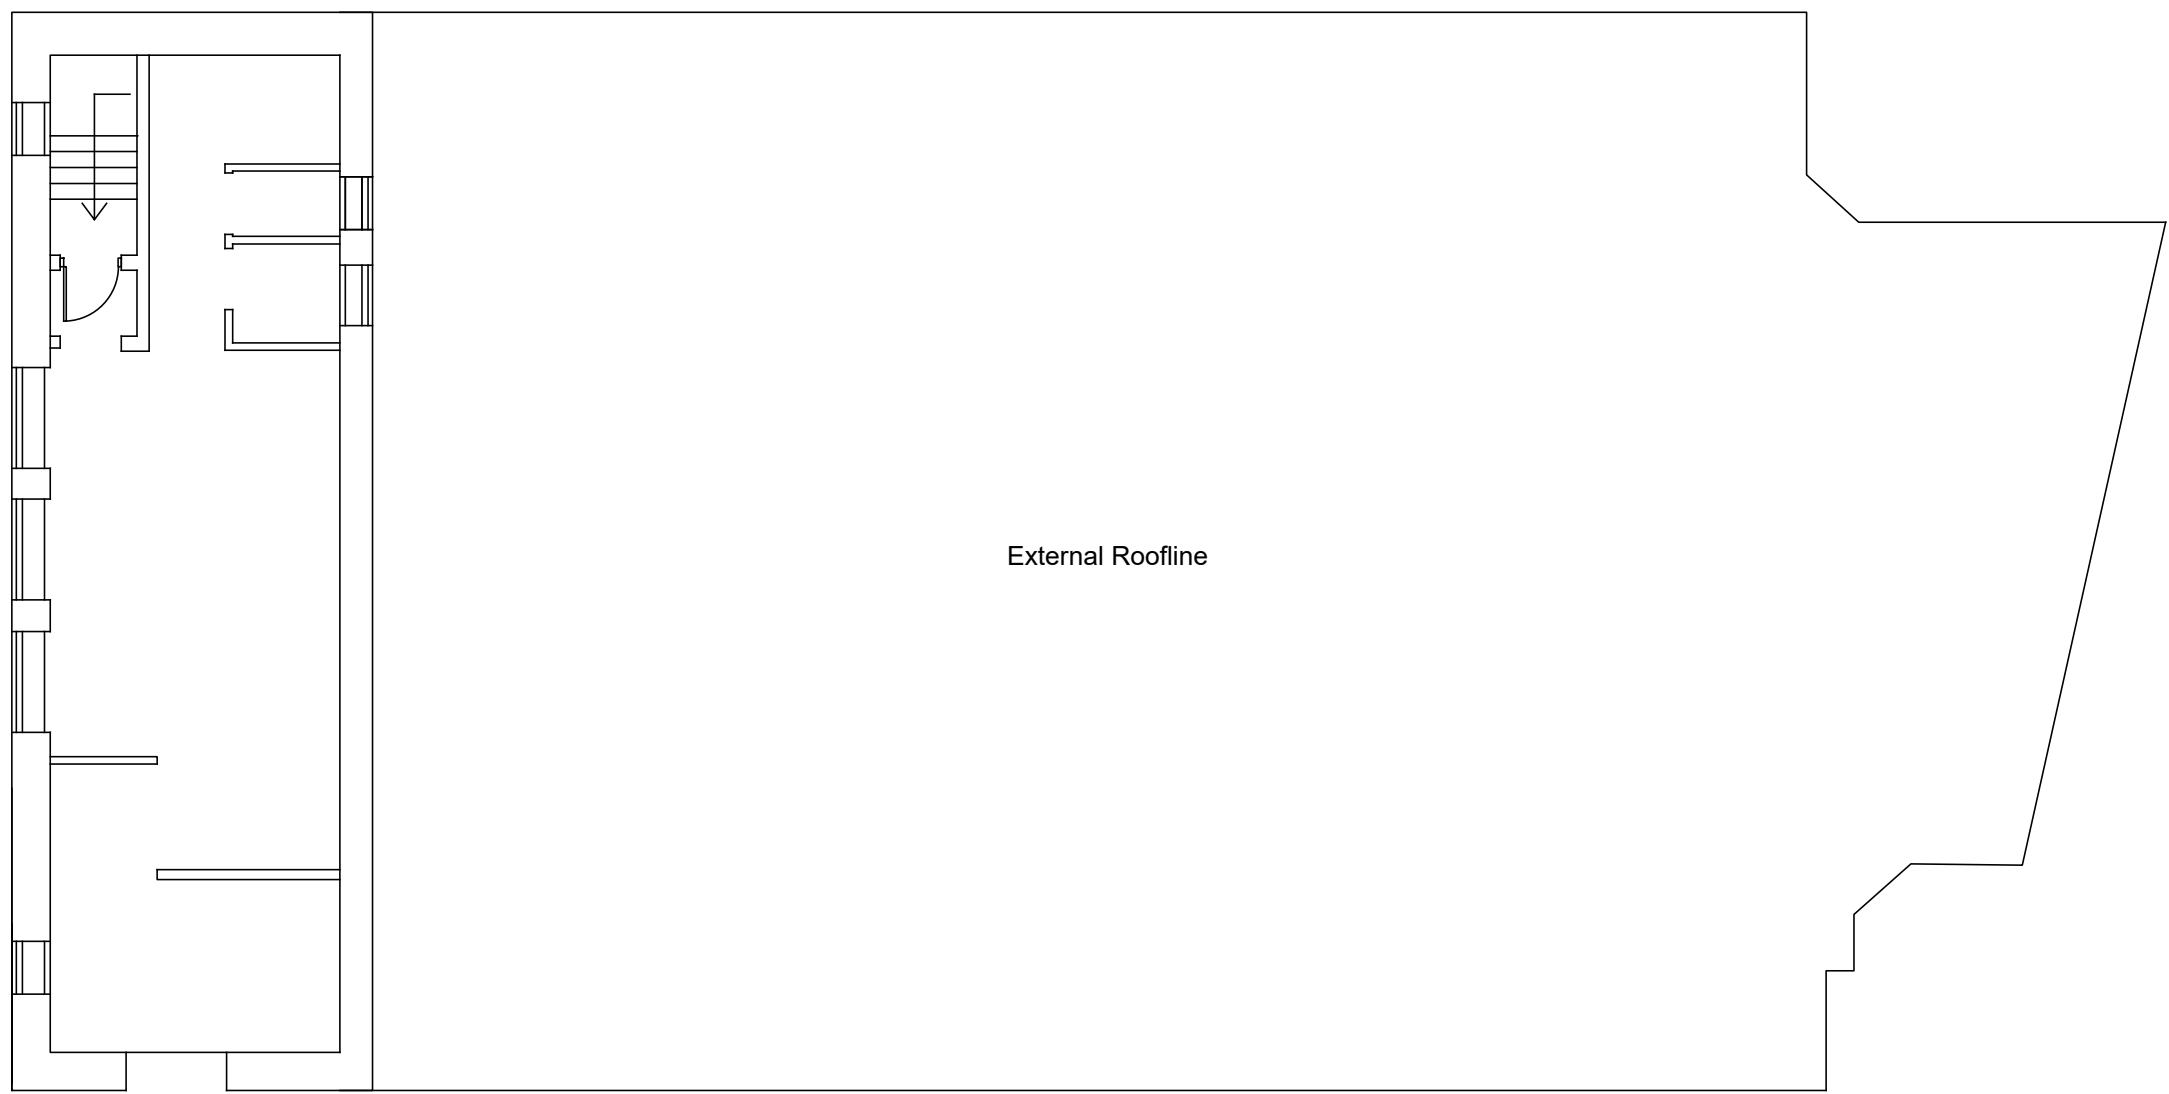

4 THIRD FLOOR PLAN
1:100 SCALE

Existing Plans

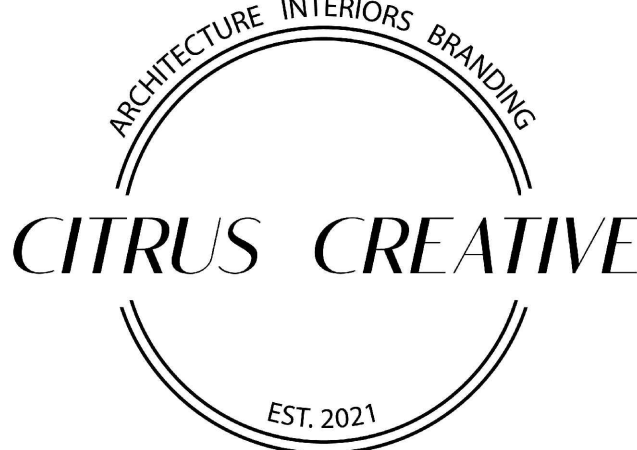

client	Mr L Cheneler		
project	Empire Apartments		
title	Existing Plans		
drawn	gs	check	gs
scale @ A1	1:100 @A1	date	September '22
project/dwg no.	3603/002/*		