




GENERAL NOTES
 While every care has been taken to ensure accuracy, no responsibility will be accepted for any errors contained in this drawing and it should not be relied upon for ordering of any materials.
 All details and dimensions must be checked on-site before any building work or material ordering.
 This drawing is copyright the property of the Client. All dimensions to be checked on site before proceeding.
 Contractor to check and adjust dimensions of new work to suit existing conditions.
 Do not assume existing structure or details are correct, measure on site.
 Contractor must notify the Agent of any discrepancies before proceeding.

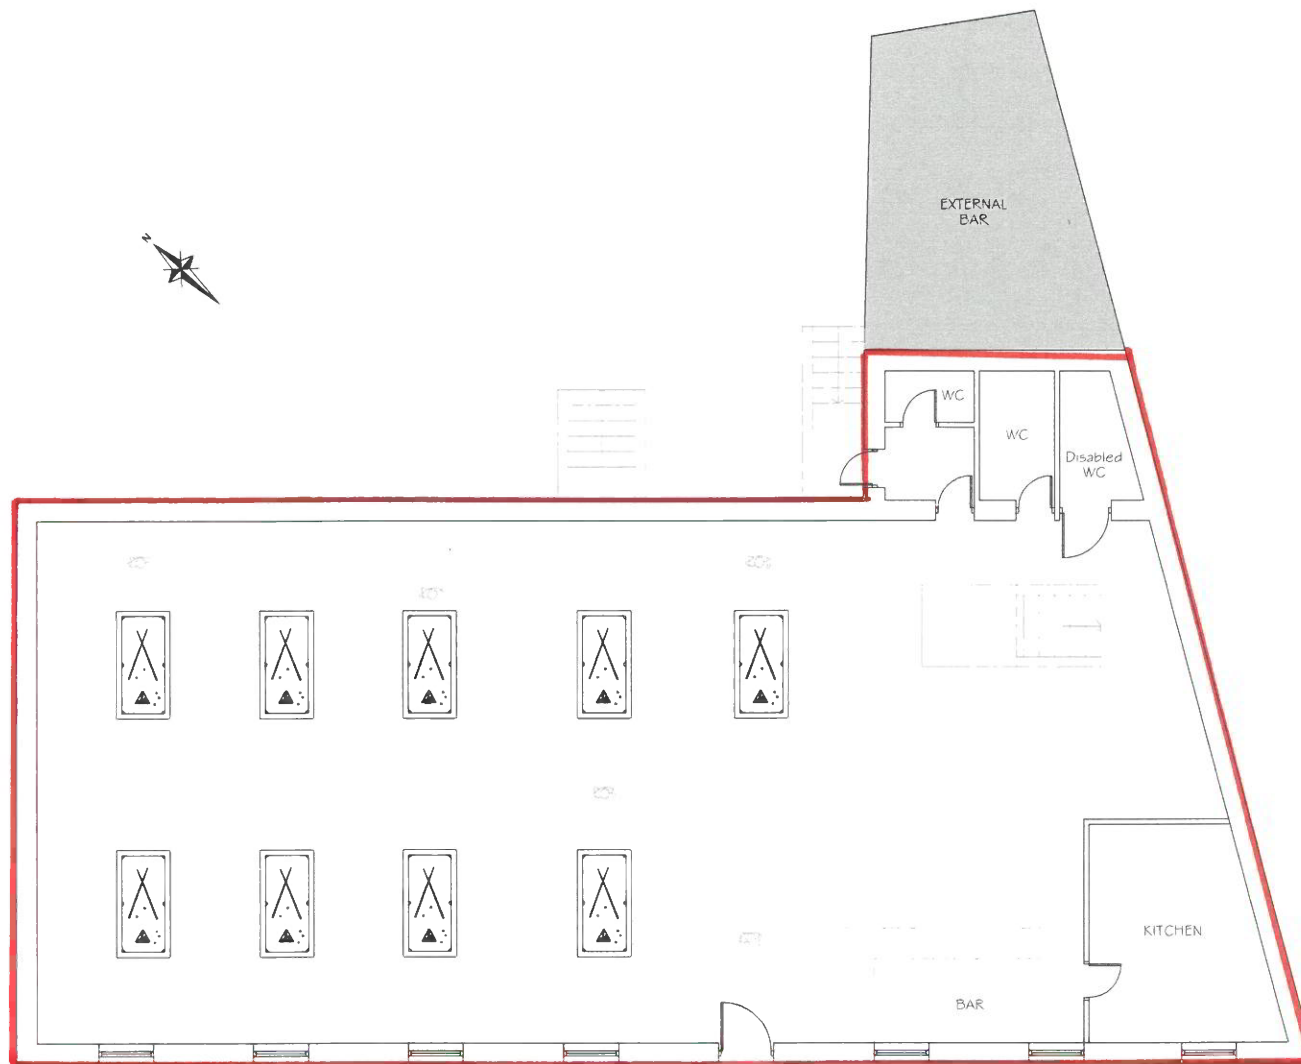

GROUND FLOOR PLAN

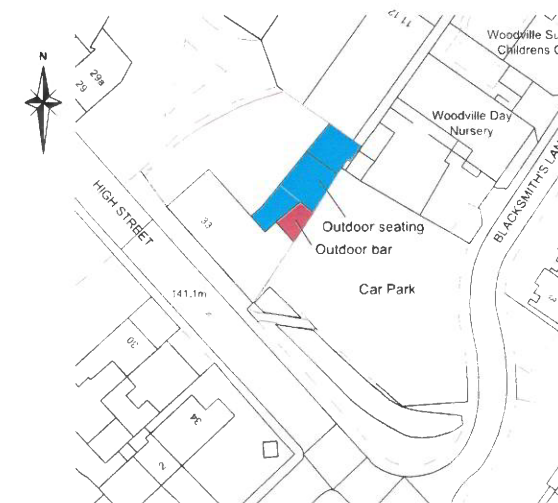


Block Plan
 Scale 1:500

 

DESIGNATED
 LICENSABLE
 ACTIVITY
 AREA.

Rev	By	Chk	App	Date	Description
EDS EXTENSION DRAWING SERVICES 880 Kings Chambers, 44 Queen Street, Bristol, BS1 3QS Tel: +44 (0)117 4111666 Email: info@edsdrawing.co.uk Web: www.edsdrawing.co.uk					
Project The Ball Room Pool Club, 33 High Street, Woodville, Swadlincote, DE11 7EH.					
Drawing Proposed General Arrangement Sheet 1					
Drawn by:		Date:			
Designed by: SF		Date:			
Checked by:		Date:			
Approved by:		Date:			
Drawing No		03		Revision	
Drawing Scale: 1:50		Sheet size A1			
DO NOT SCALE FROM DRAWING					

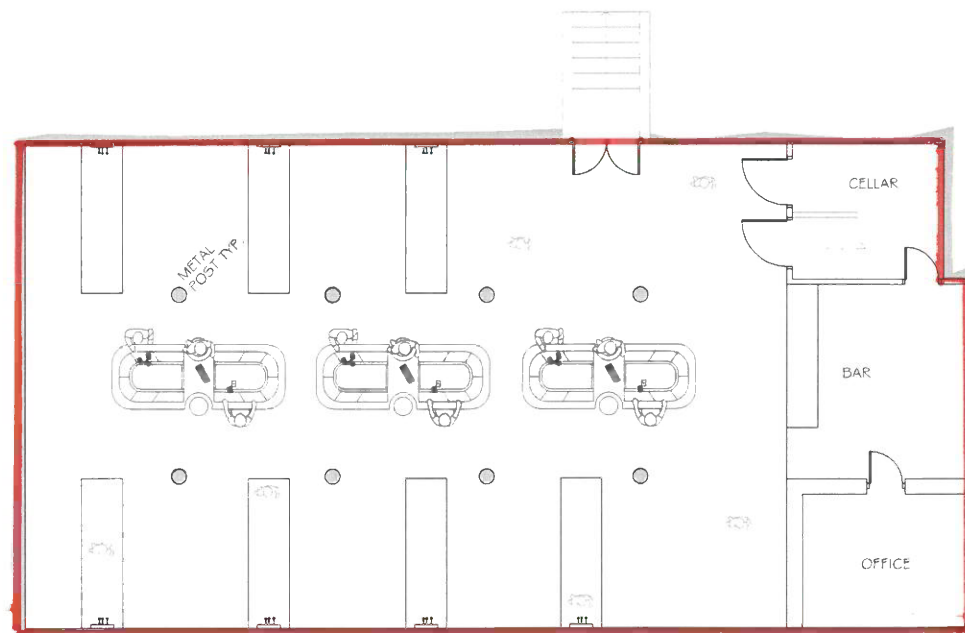

GENERAL NOTES

While every care has been taken to ensure accuracy, no responsibility will be accepted for any errors contained in this drawing and it should not be relied upon for ordering or any other purpose.


a) Details and dimensions must be checked on-site before any building work or material ordering.

This drawing is copyright the property of the Client. All dimensions to be checked on site before ordering.

Contractor to check and accept dimensions of new work to suit existing conditions.

Do not assume existing structures or details are square, plumb, square or level.

Contractor must notify the Agent of any discrepancies before proceeding.

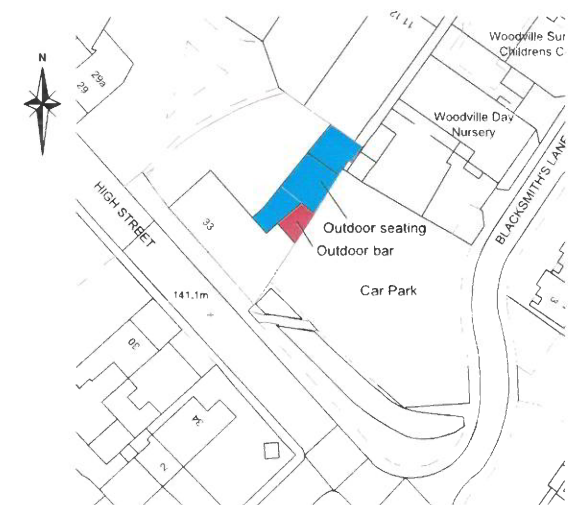

Block Plan
Scale 1:500



Rev	By	Chk	App	Date	Description
EDS EXTENSION DRAWING SERVICES EDS Eddi Chapman, 34 Queen Street, Derby, DE1 1 2JF Tel : 01332 817965 E-Mail: eds@edsdts.co.uk Web: www.edsdts.co.uk 					
Project The Ball Room Pool Club, 33 High Street, Woodville, Swadlincote, DE11 7EH.					
Drawing Proposed General Arrangement Sheet 2					
Drawn by			Date:		
Designed by SJ			Date:		
Checked by			Date:		
Approved by			Date:		
Drawing No 04					Revision
Drawing Scale: 1:50					Sheet size A1
DO NOT SCALE FROM DRAWING					