
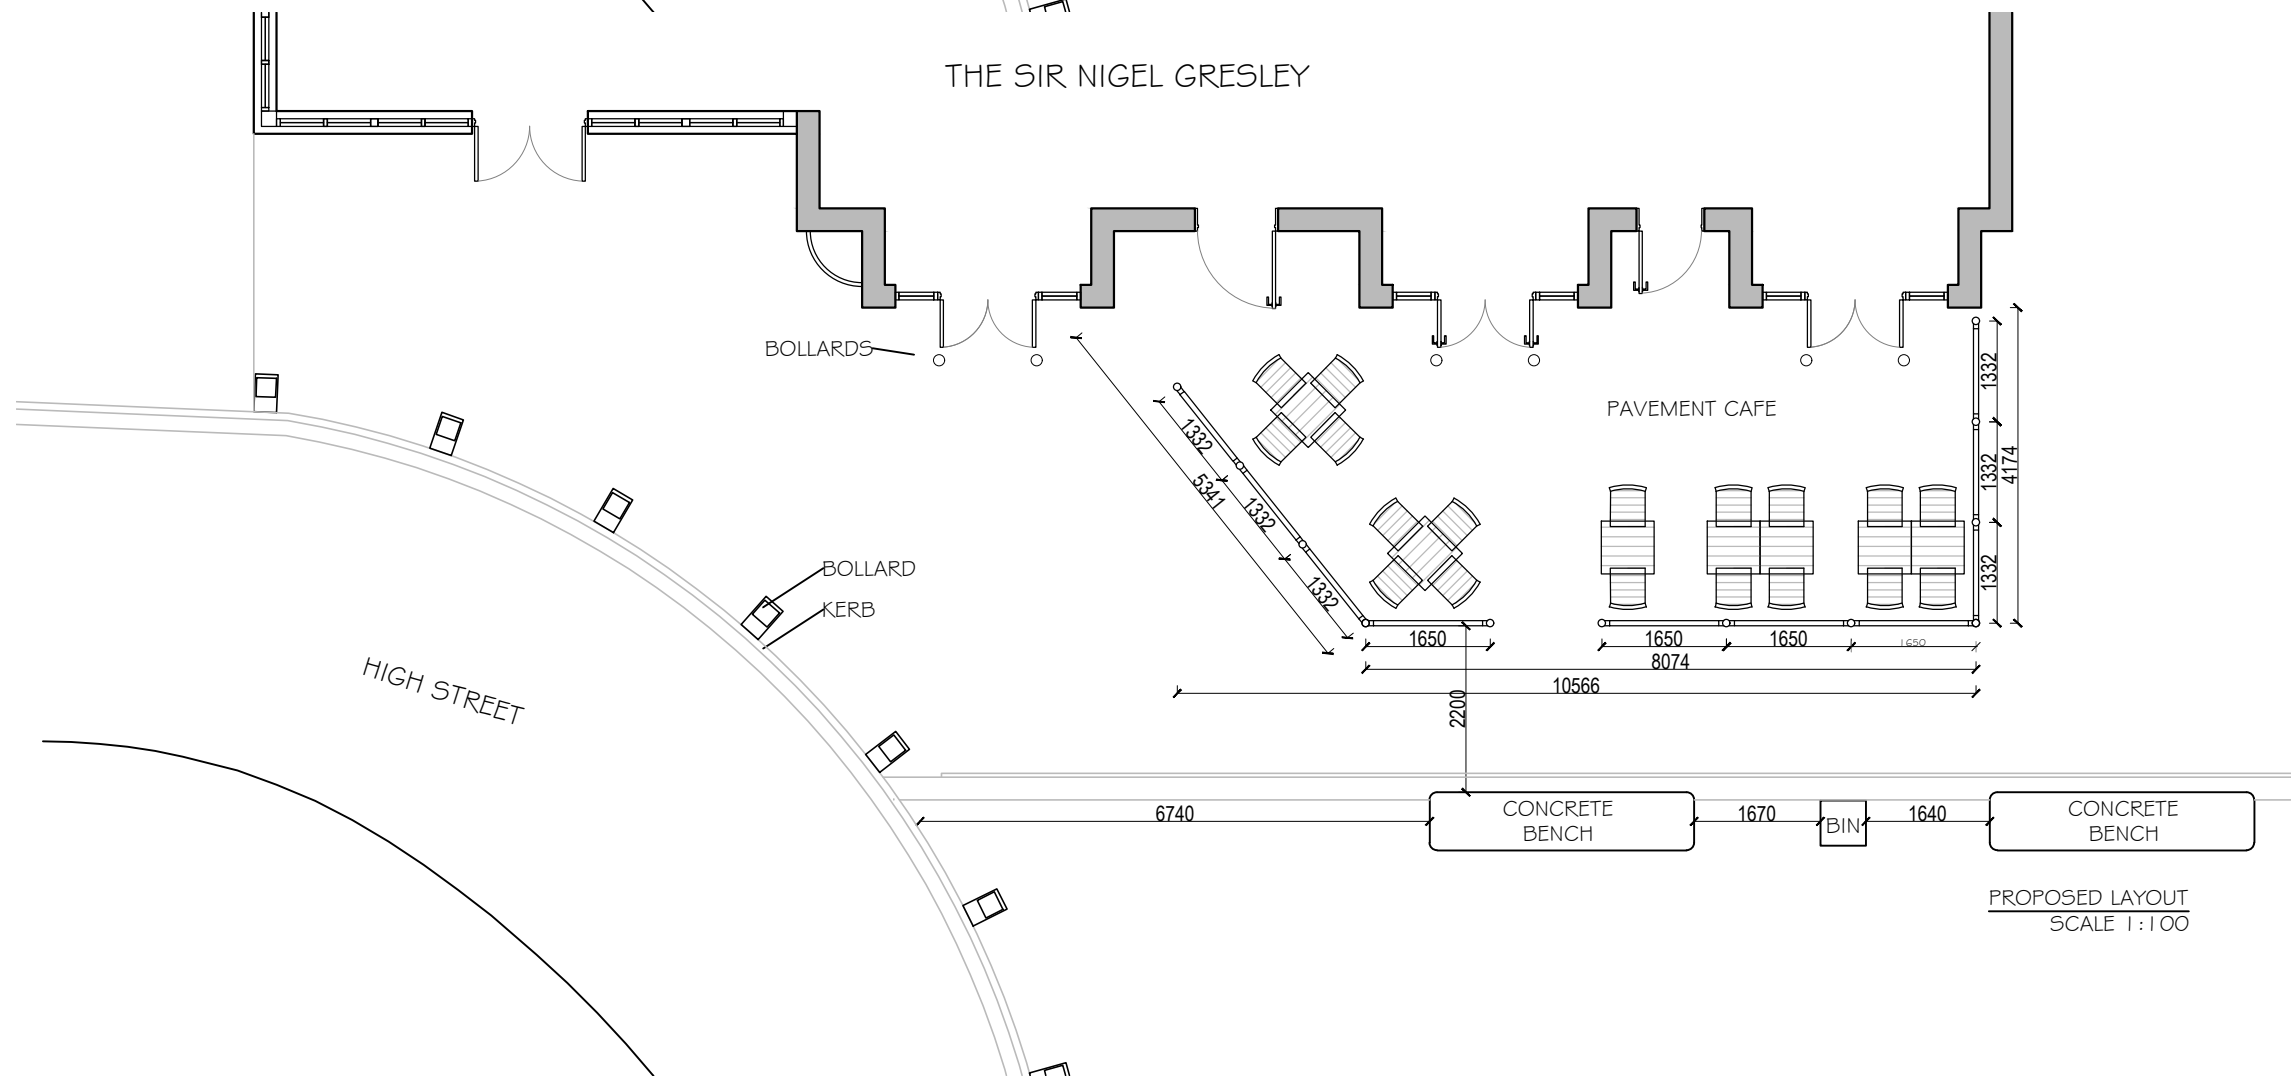
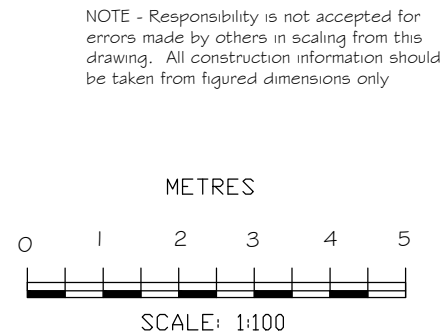


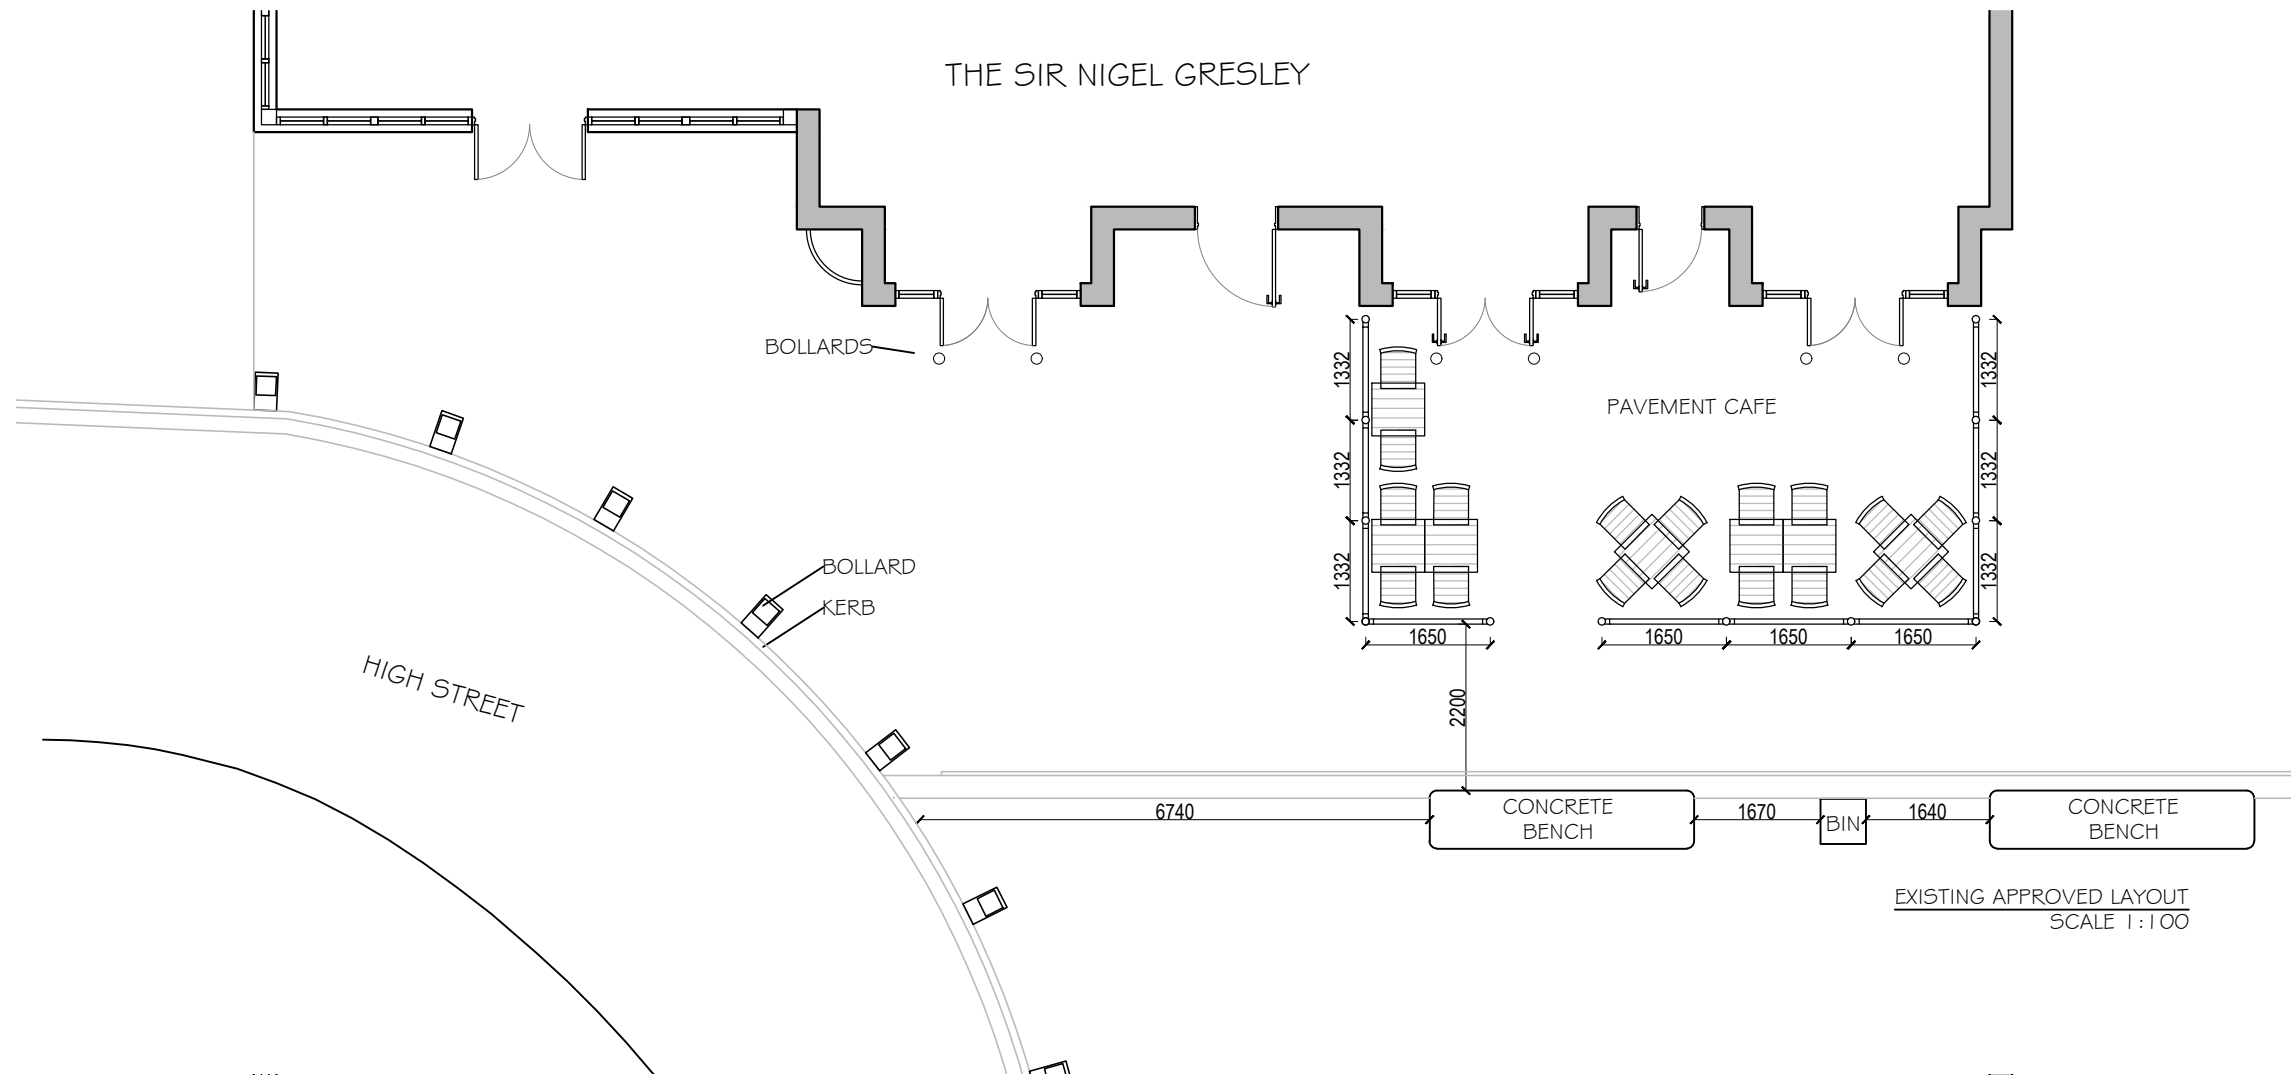

REVISIONS

-

kdp

Basepoint Business Centre, Little High Street,
Shoreham by Sea, West Sussex BN43 5EG
+44 (0)1273 467518 www.kdpaine.co.uk

CLIENT	JD WETHERSPOON PLC	
PROJECT	PUB NO: 1805 SIR NIGEL GRESLEY SWADLINGCOTE	
DRAWING	EXISTING & PROPOSED PAVEMENT CAFE	
SCALE	DATE	DRAWN
A3/1:100	SEP 2022	AK5
PROJECT No	DRAWING No	REVISION
7799	03	