



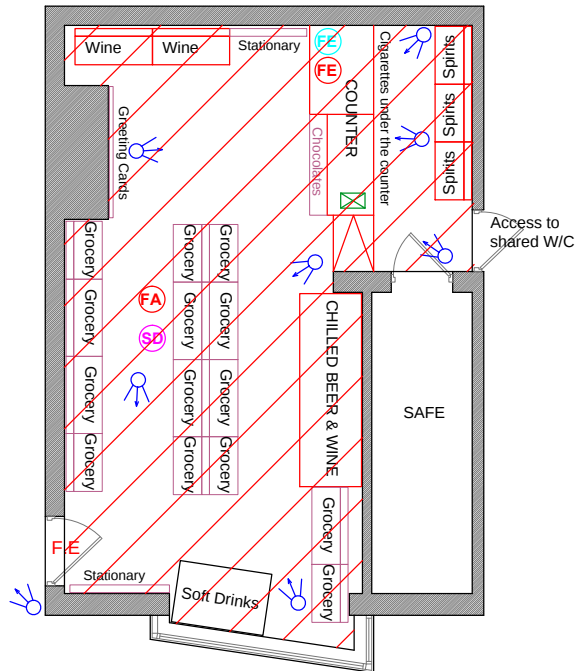

KEYS:	
F.E	-Fire Exit
FA	-Fire Alarm
SD	-Smoke Detector
FE	-Fire Extinguisher (Foam)
FE	-Fire Extinguisher(H2O)
📹	-CCTV
🏥	-First Aid equipment
▨	-Licensable activity area

PROPOSED SHOP PLAN
Scale 1:100

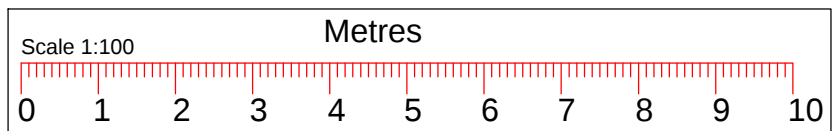

TITLE : PREMISES PLAN



MKM DESIGN & CONSTRUCTION

Contact: M.Ramela (BSc.)
Tel : 07885503039 Web: mkmdesigns.co.uk
Email: mathu_eng@yahoo.co.uk

Notes: # This Drawing is Copyright of MKM DESIGN & CONSTRUCTION LTD.

Contractor/Builder to check all dimension on site, Before commencement of any works. Figured dimension only to be used.

All work shall comply with the latest Building Regulations & be to the satisfaction of the L.A. Authority.

Materials shall be suitable for the purpose for which they are used & the quality shall not be lower than that defined in the relevant British standard.

Drg No : MKM/26/THE01/PL01 Scale : Shown@A4 Drwn By: M.Ramela Date : 02/09/2026 Page : 01/01

NAME : CASTLE ONE STOP
ADDRESS : 01 THE CASTLE WAY
WILLINGTON, DERBY,
DE55 6BT